

DESIGN PROFESSIONAL:

ARCHITECTS CONSULTING SERVICE

Richard McKenzie AIA

1187 COAST VILLAGE RD., SUITE 10-H
SANTA BARBARA, CA 93108
PHONE (805) 331-6259

BUILDING FLOOR PLANS

PROJECT NAME:

SHEET CONTENTS:

ADMINISTRATIVE
BUILDING
1ST FLOOR PLAN
(EAST CAMPUS)


DATE: 07.01.2014

LAST REVISED DATE:

SBCC Drawing Name:
ADM-01.dwg

ADM-01

SHEET 3 OF 48

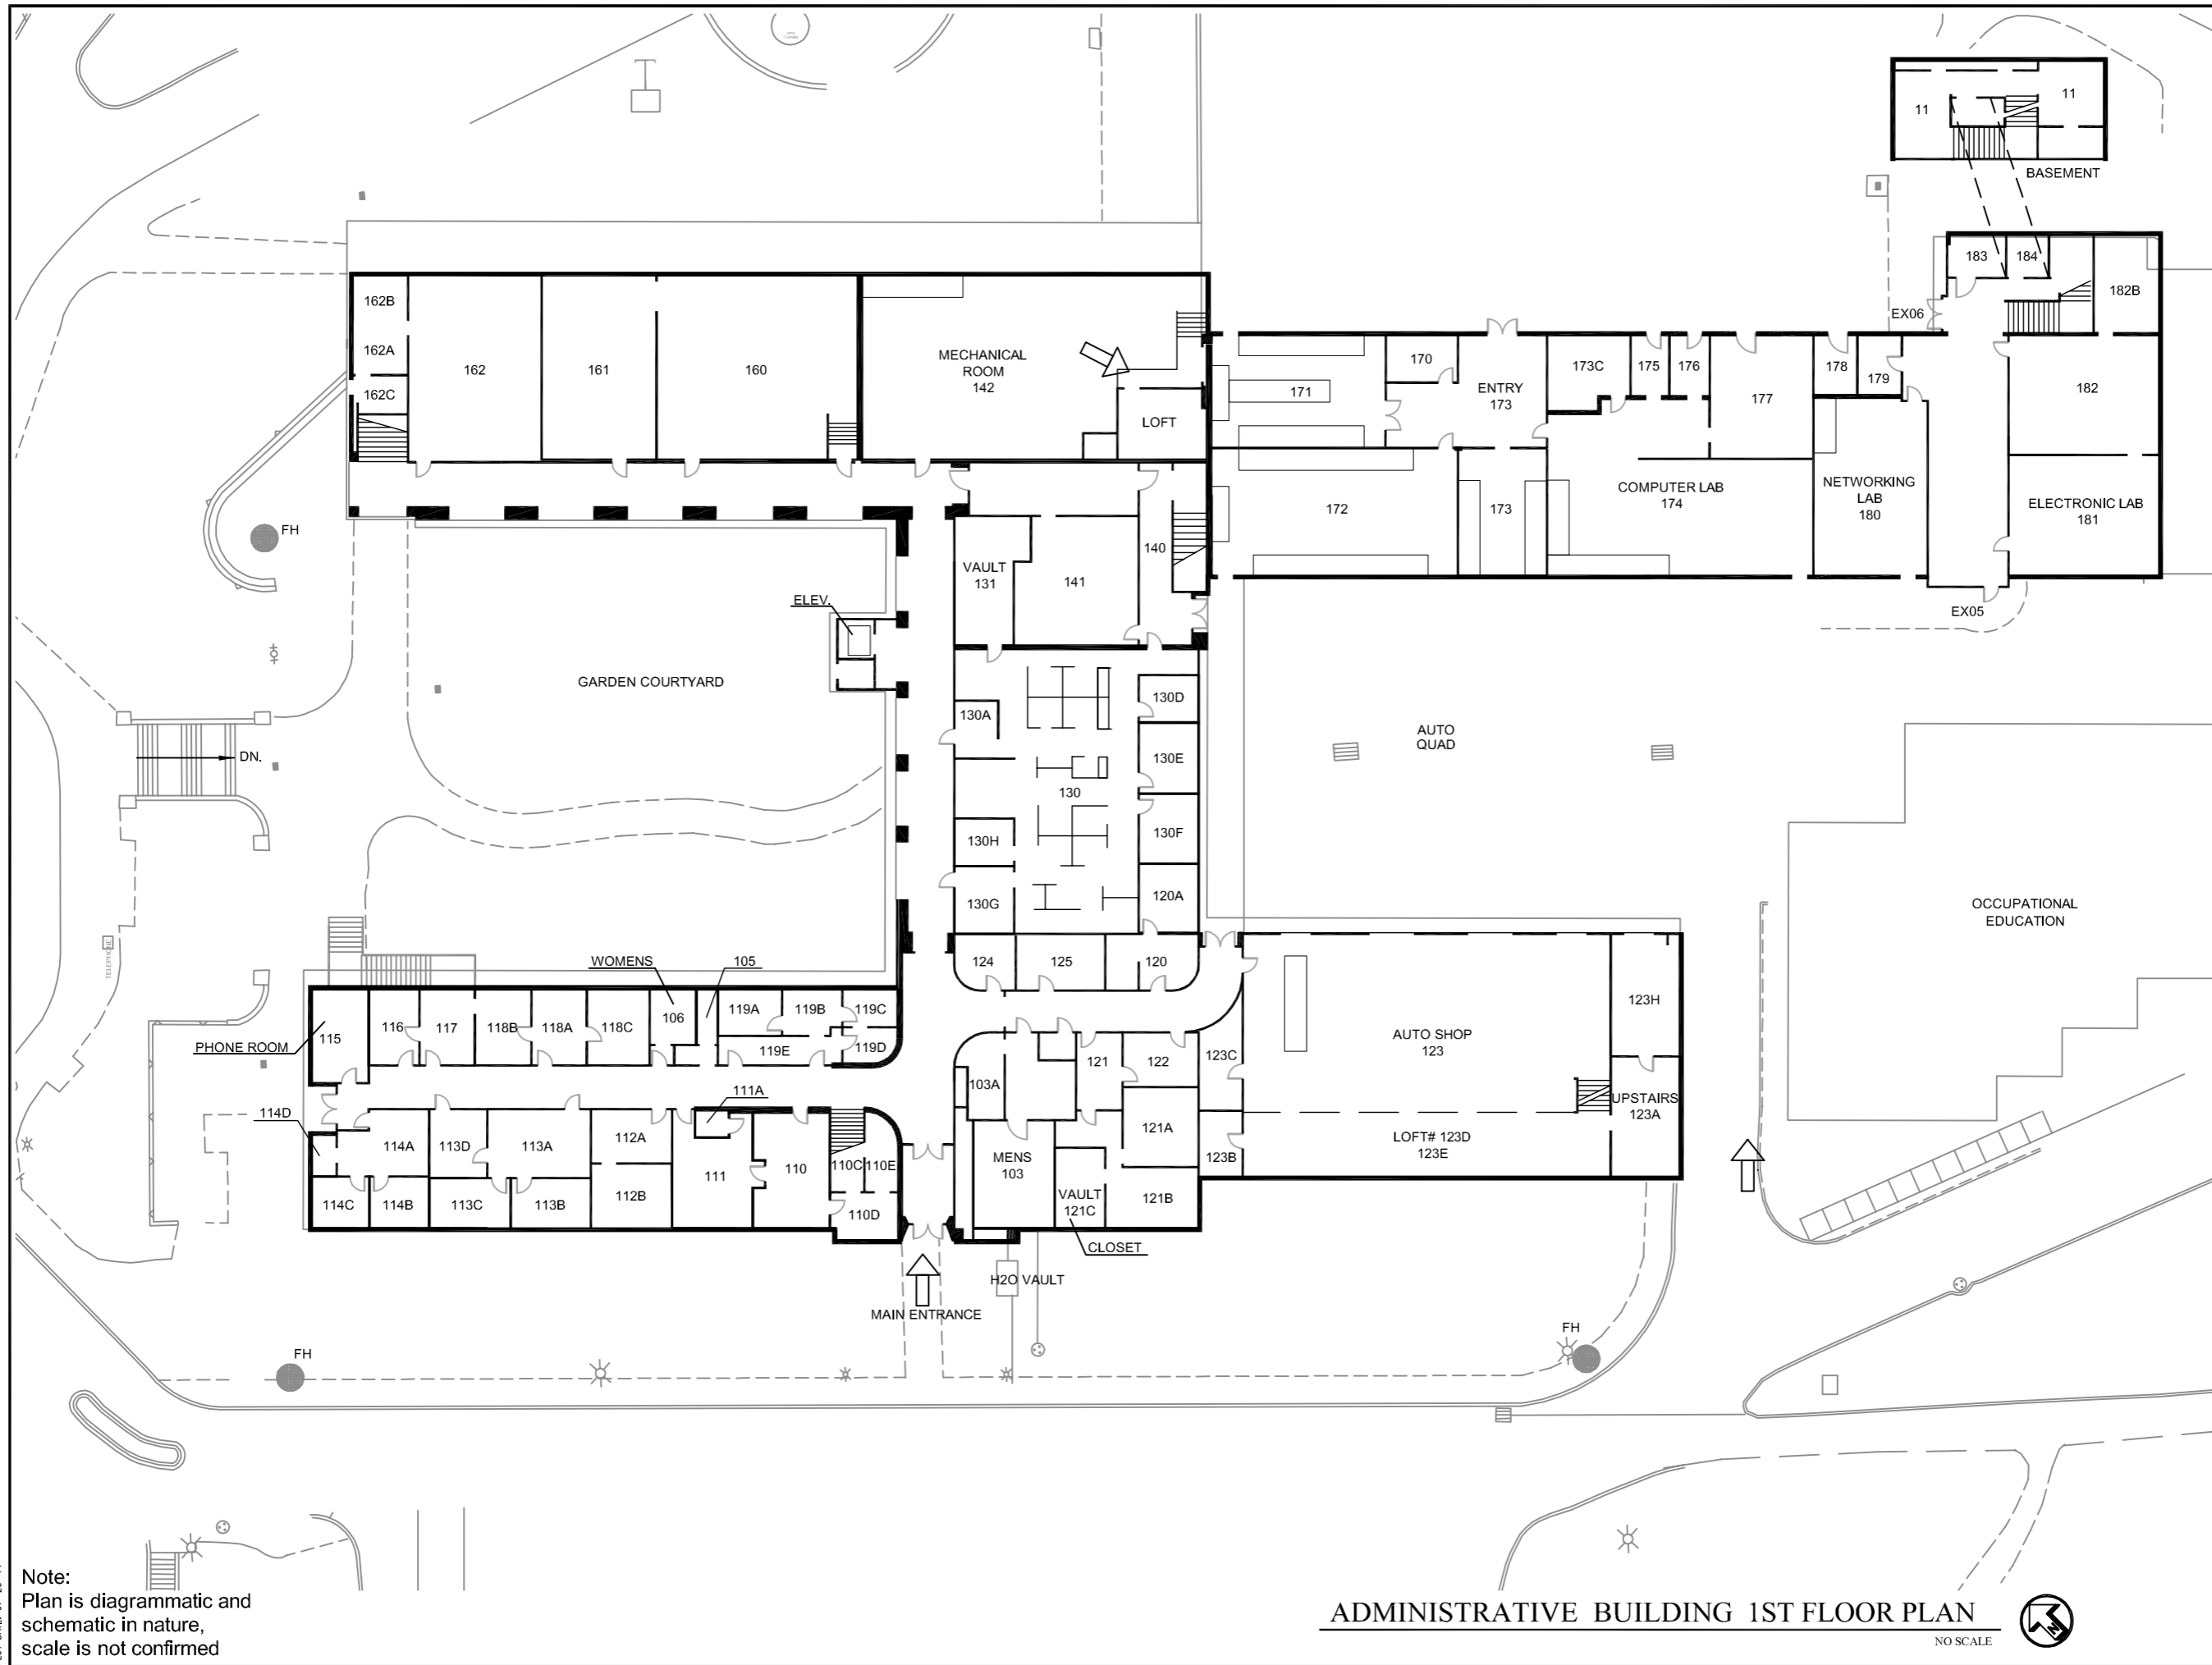

Note:
Plan is diagrammatic and
schematic in nature,
scale is not confirmed

ADMINISTRATIVE BUILDING 1ST FLOOR PLAN
NO SCALE



PLOT DATE: 07-29-14



SANTA BARBARA CITY COLLEGE


Santa Barbara City College
721 Cliff Drive
Santa Barbara, CA 93109-2394

DESIGN PROFESSIONAL:

ARCHITECTS CONSULTING SERVICE

Richard McKenzie AIA

1187 COAST VILLAGE RD., SUITE 104H
SANTA BARBARA, CA 93108
PHONE (805) 331-6259

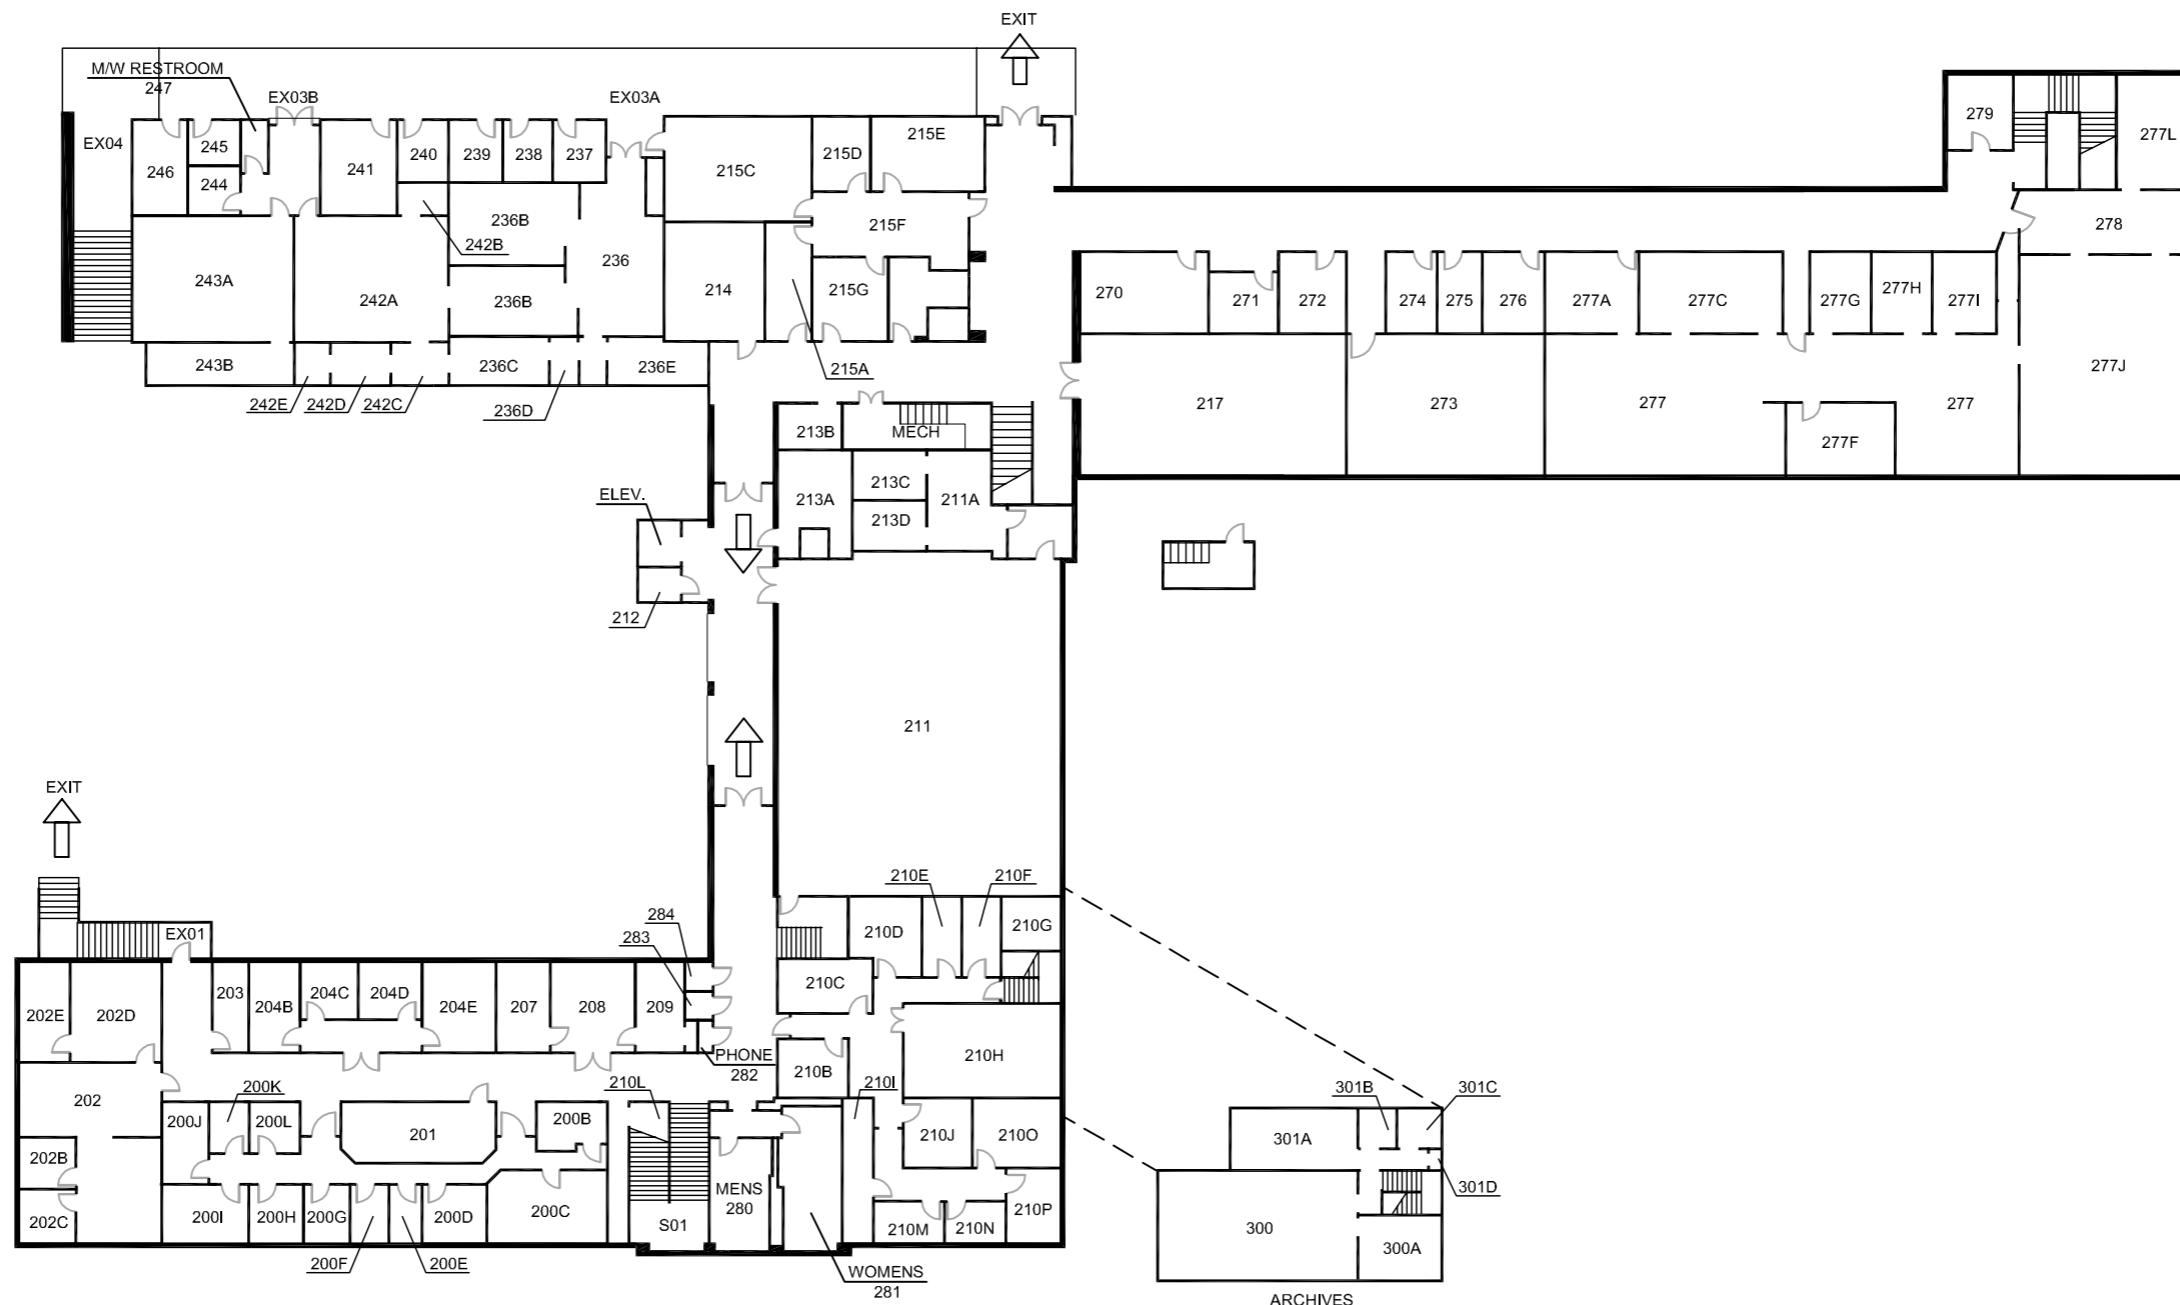

Note:
Plan is diagrammatic and
schematic in nature,
scale is not confirmed

ADMINISTRATIVE BUILDING 2ND FLOOR PLAN

NO SCALE



PROJECT NAME:

BUILDING FLOOR PLANS

SHEET CONTENTS:

ADMINISTRATIVE
BUILDING
2ND FLOOR PLAN
(EAST CAMPUS)

DATE: 07.01.2014

LAST REVISED DATE:

SBCC Drawing Name:
ADM-02.dwg

ADM-02

SHEET 4 OF 48